

OWNER ATM INVESTMENTS PTY LTD  
 FOLIO REFERENCE F/R 171337-1  
 GRANTEE  
 PART OF LOT 1203, 140 ACRES GTD TO JAMES FENTON

# PLAN OF SURVEY

BY SURVEYOR PAUL HODGETTS of MICHELL HODGETTS & ASSOC. P/L  
 Po.Box 712 DEVONPORT, 7310

LOCATION  
**TOWN OF LATROBE**

SCALE 1: 750 LENGTHS IN METRES


Registered Number  
 APPROVED EFFECTIVE FROM .....  
 Recorder of Titles

MAPSHEET MUNICIPAL CODE No. 119 (4443-43,44)

LAST UPI No.

LAST PLAN No. P-171337

ALL EXISTING SURVEY NUMBERS TO BE CROSS REFERENCED ON THIS PLAN

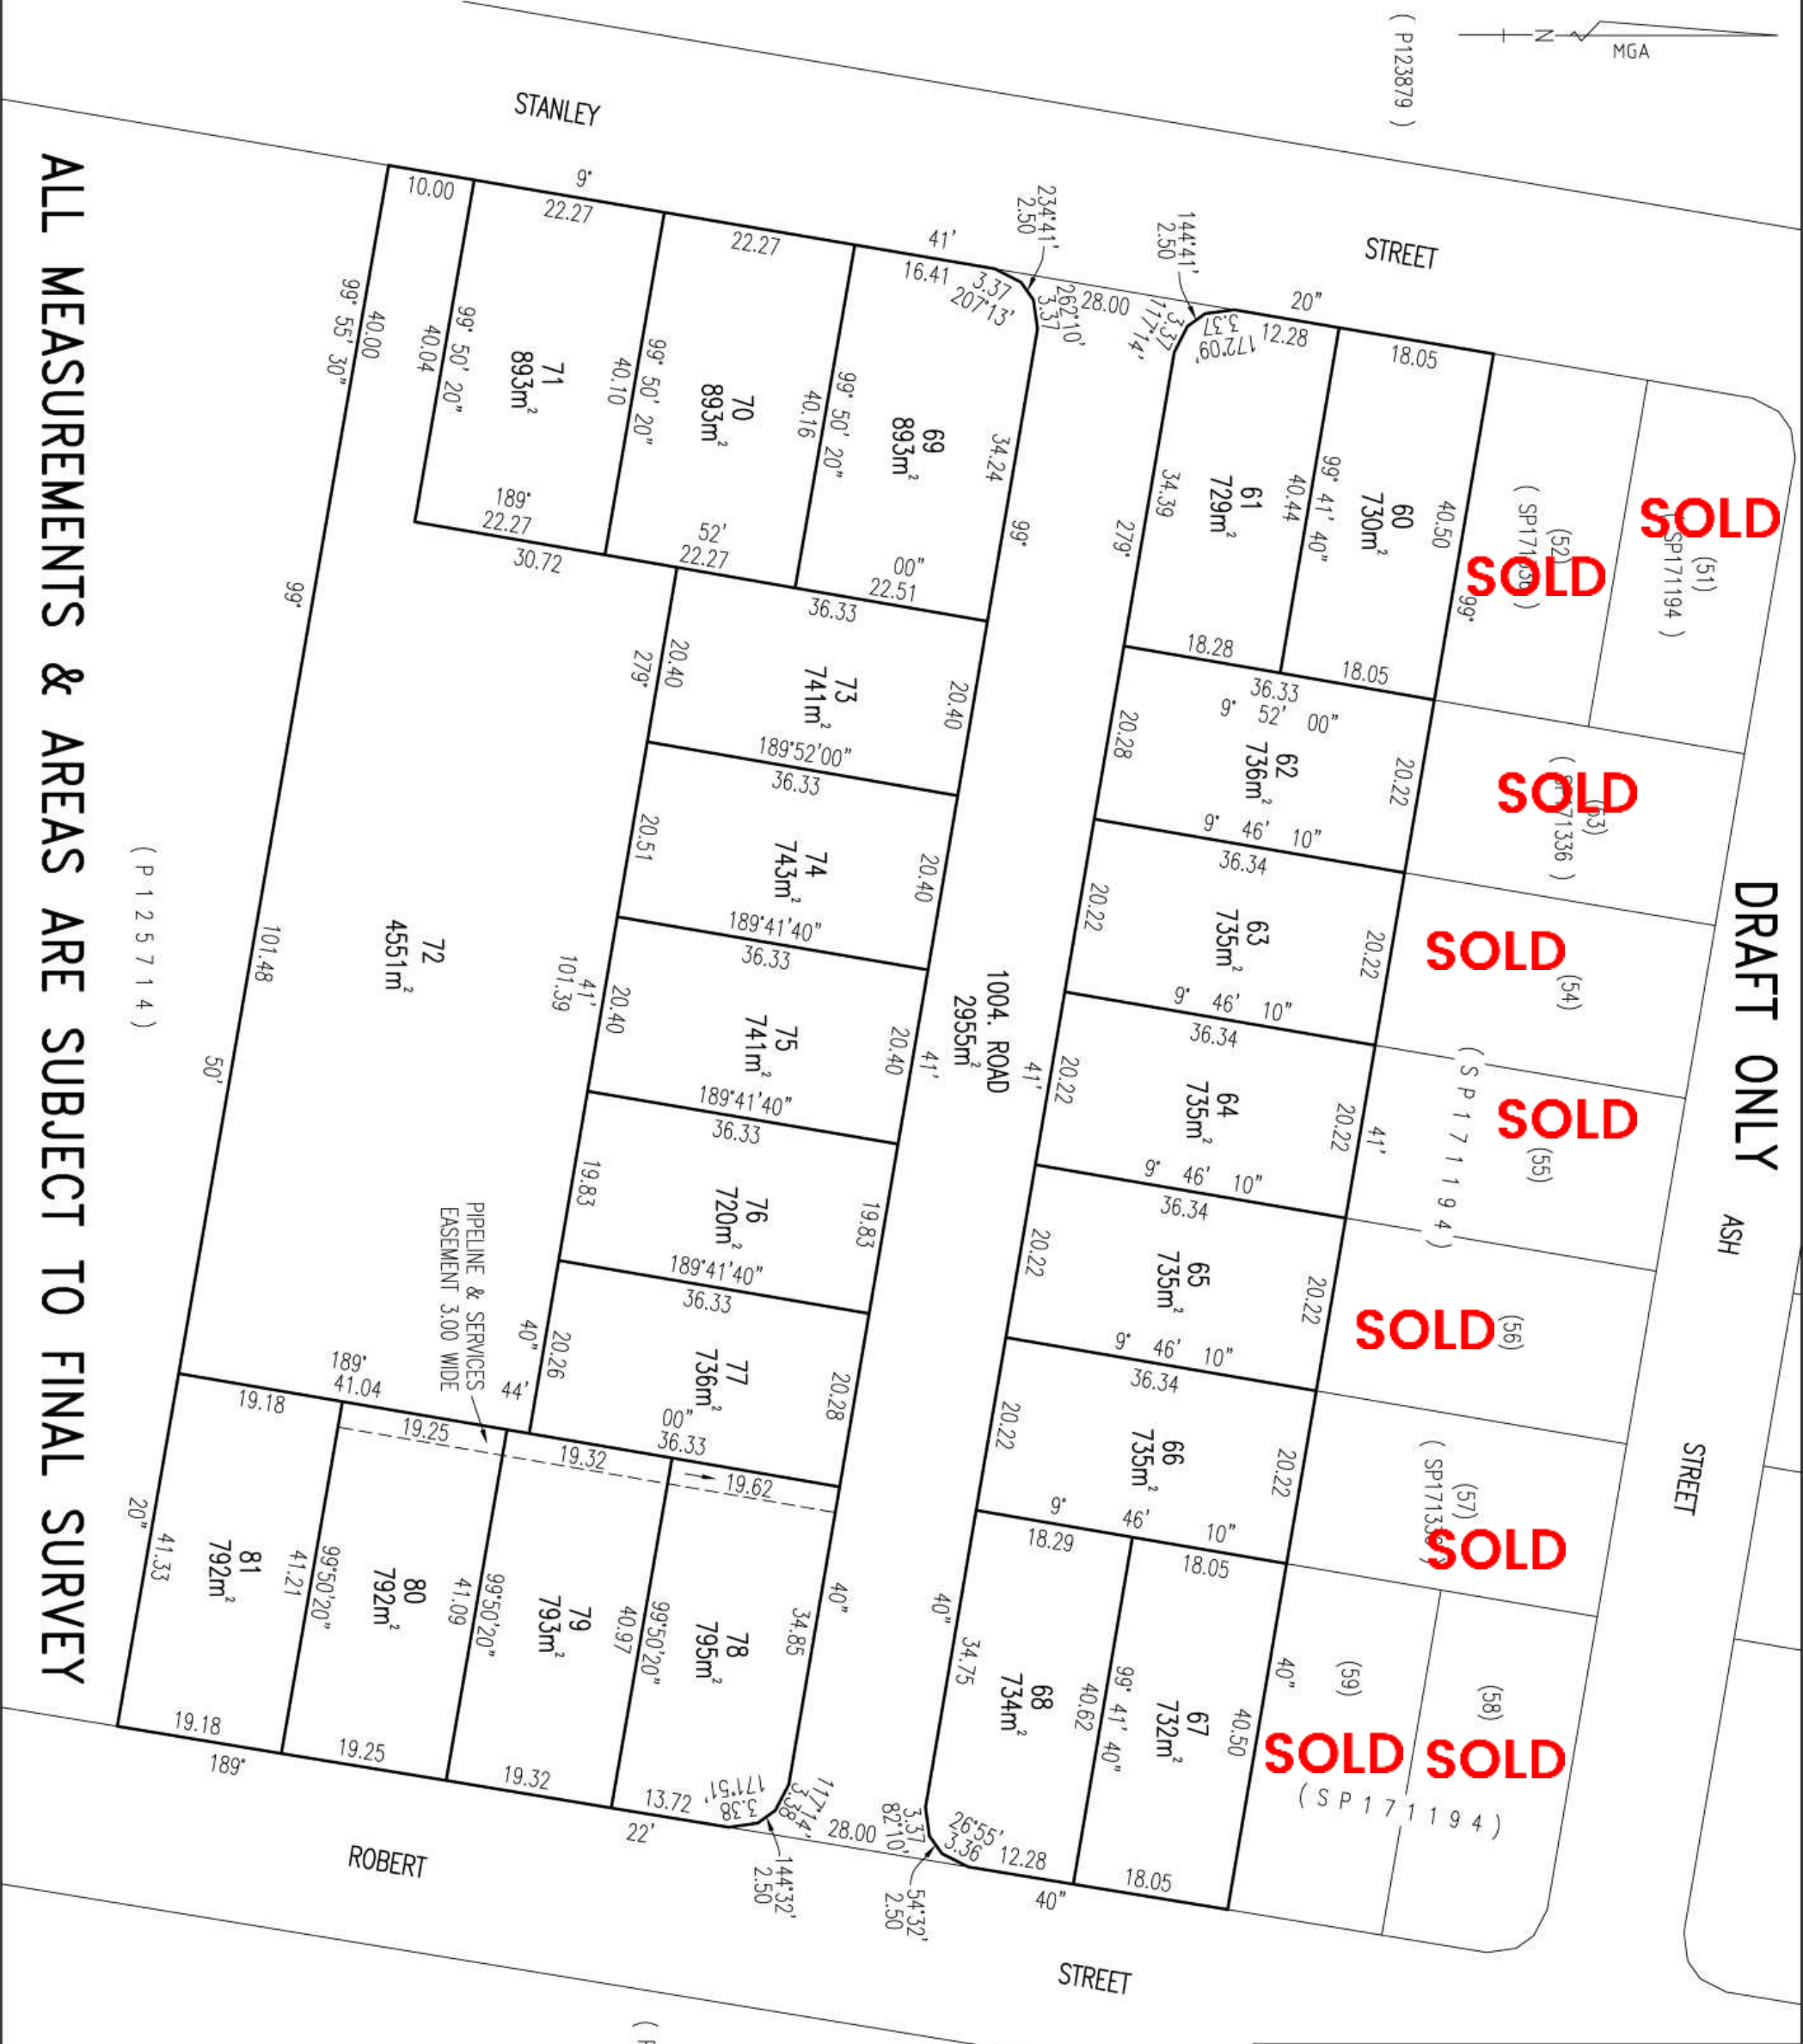

ALL MEASUREMENTS & AREAS ARE SUBJECT TO FINAL SURVEY

DRAFT ONLY

.....  
 COUNCIL DELEGATE DATE